



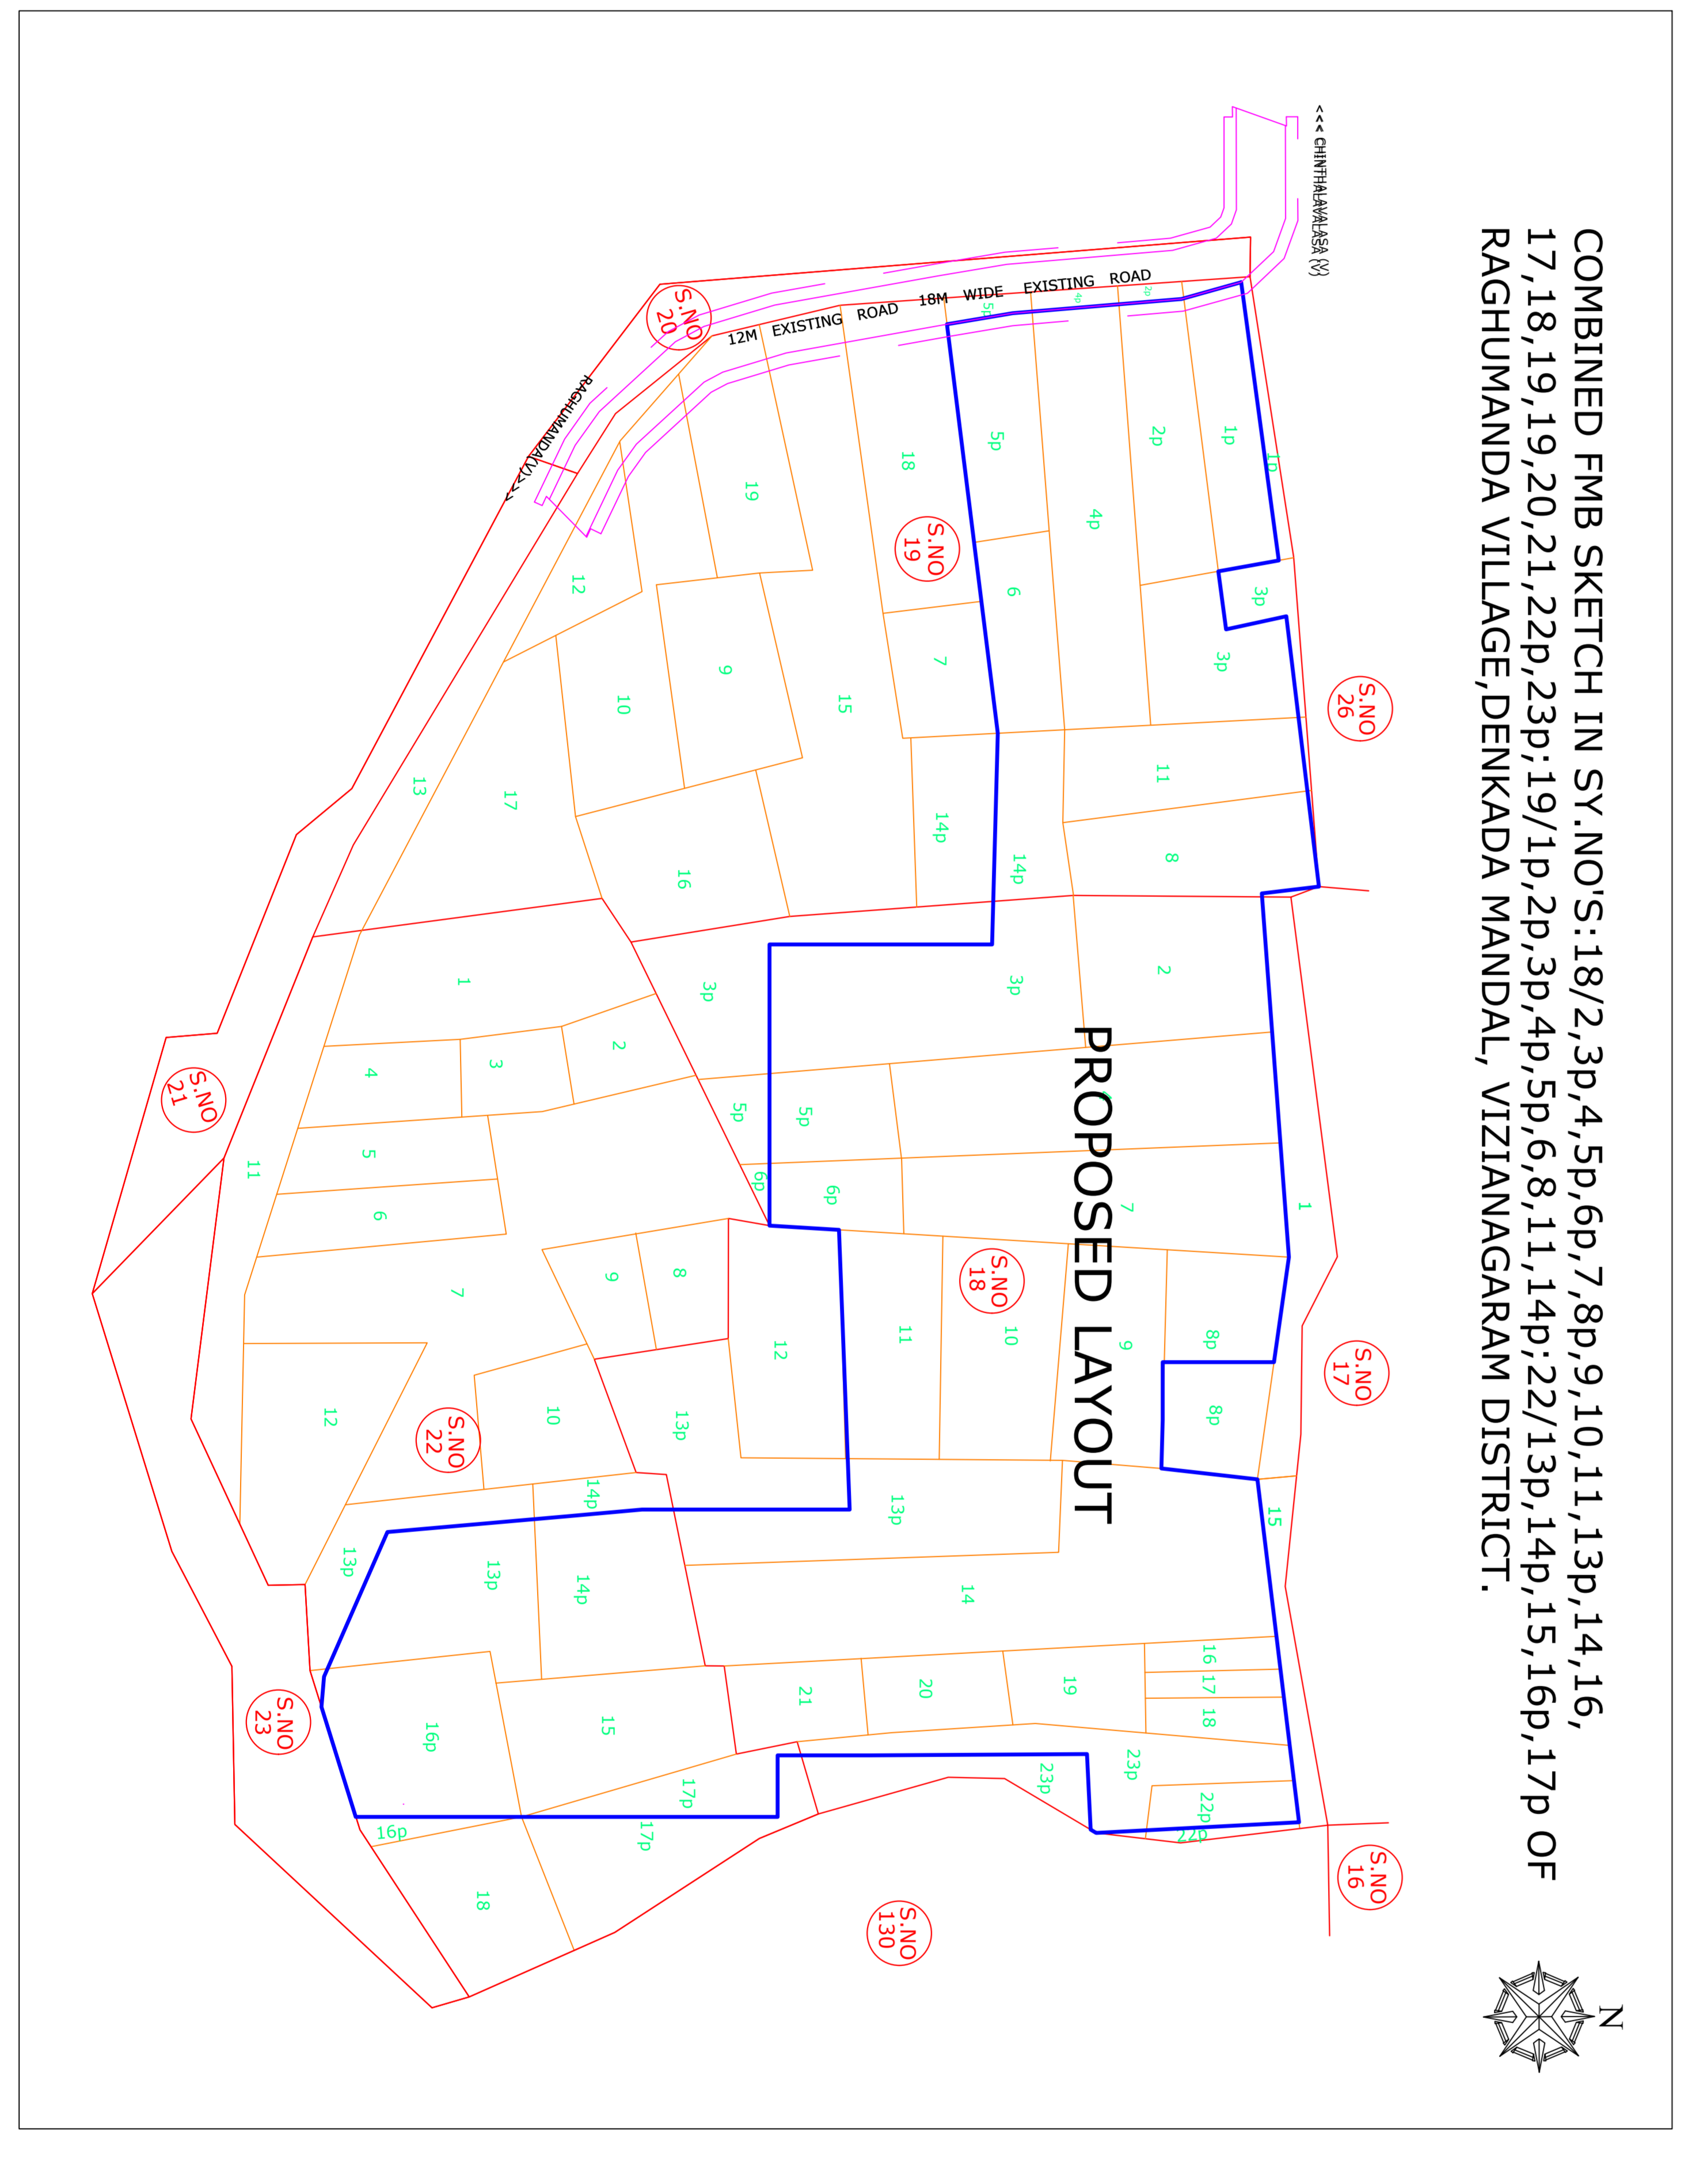

AREA STATEMENT	Proposed Extent Sq Mts
Sy. No. 18/2	1497.390
18/3p	2359.700
18/4	2711.490
18/5p	647.520
18/5p	526.110
18/7	1983.030
18/8p	768.930
18/9	1295.040
18/10	1618.800
18/11	1295.040
18/13p	1821.150
18/14p	4694.520
18/16	202.350
18/17	202.350
18/18	364.230
18/19	687.990
18/20	526.110
18/21	607.050
18/22p	526.110
18/23p	1173.630
19/1p	1011.750
19/2p	1295.040
19/3p	1092.690
19/4p	2144.910
19/5p	1133.160
19/6	971.280
19/8	1295.040
19/11	1335.510
19/14p	647.520
22/13p	1537.860
22/14p	1497.390
22/15	1537.860
22/16p	1861.620
22/17p	728.460
TOTAL	43598.630

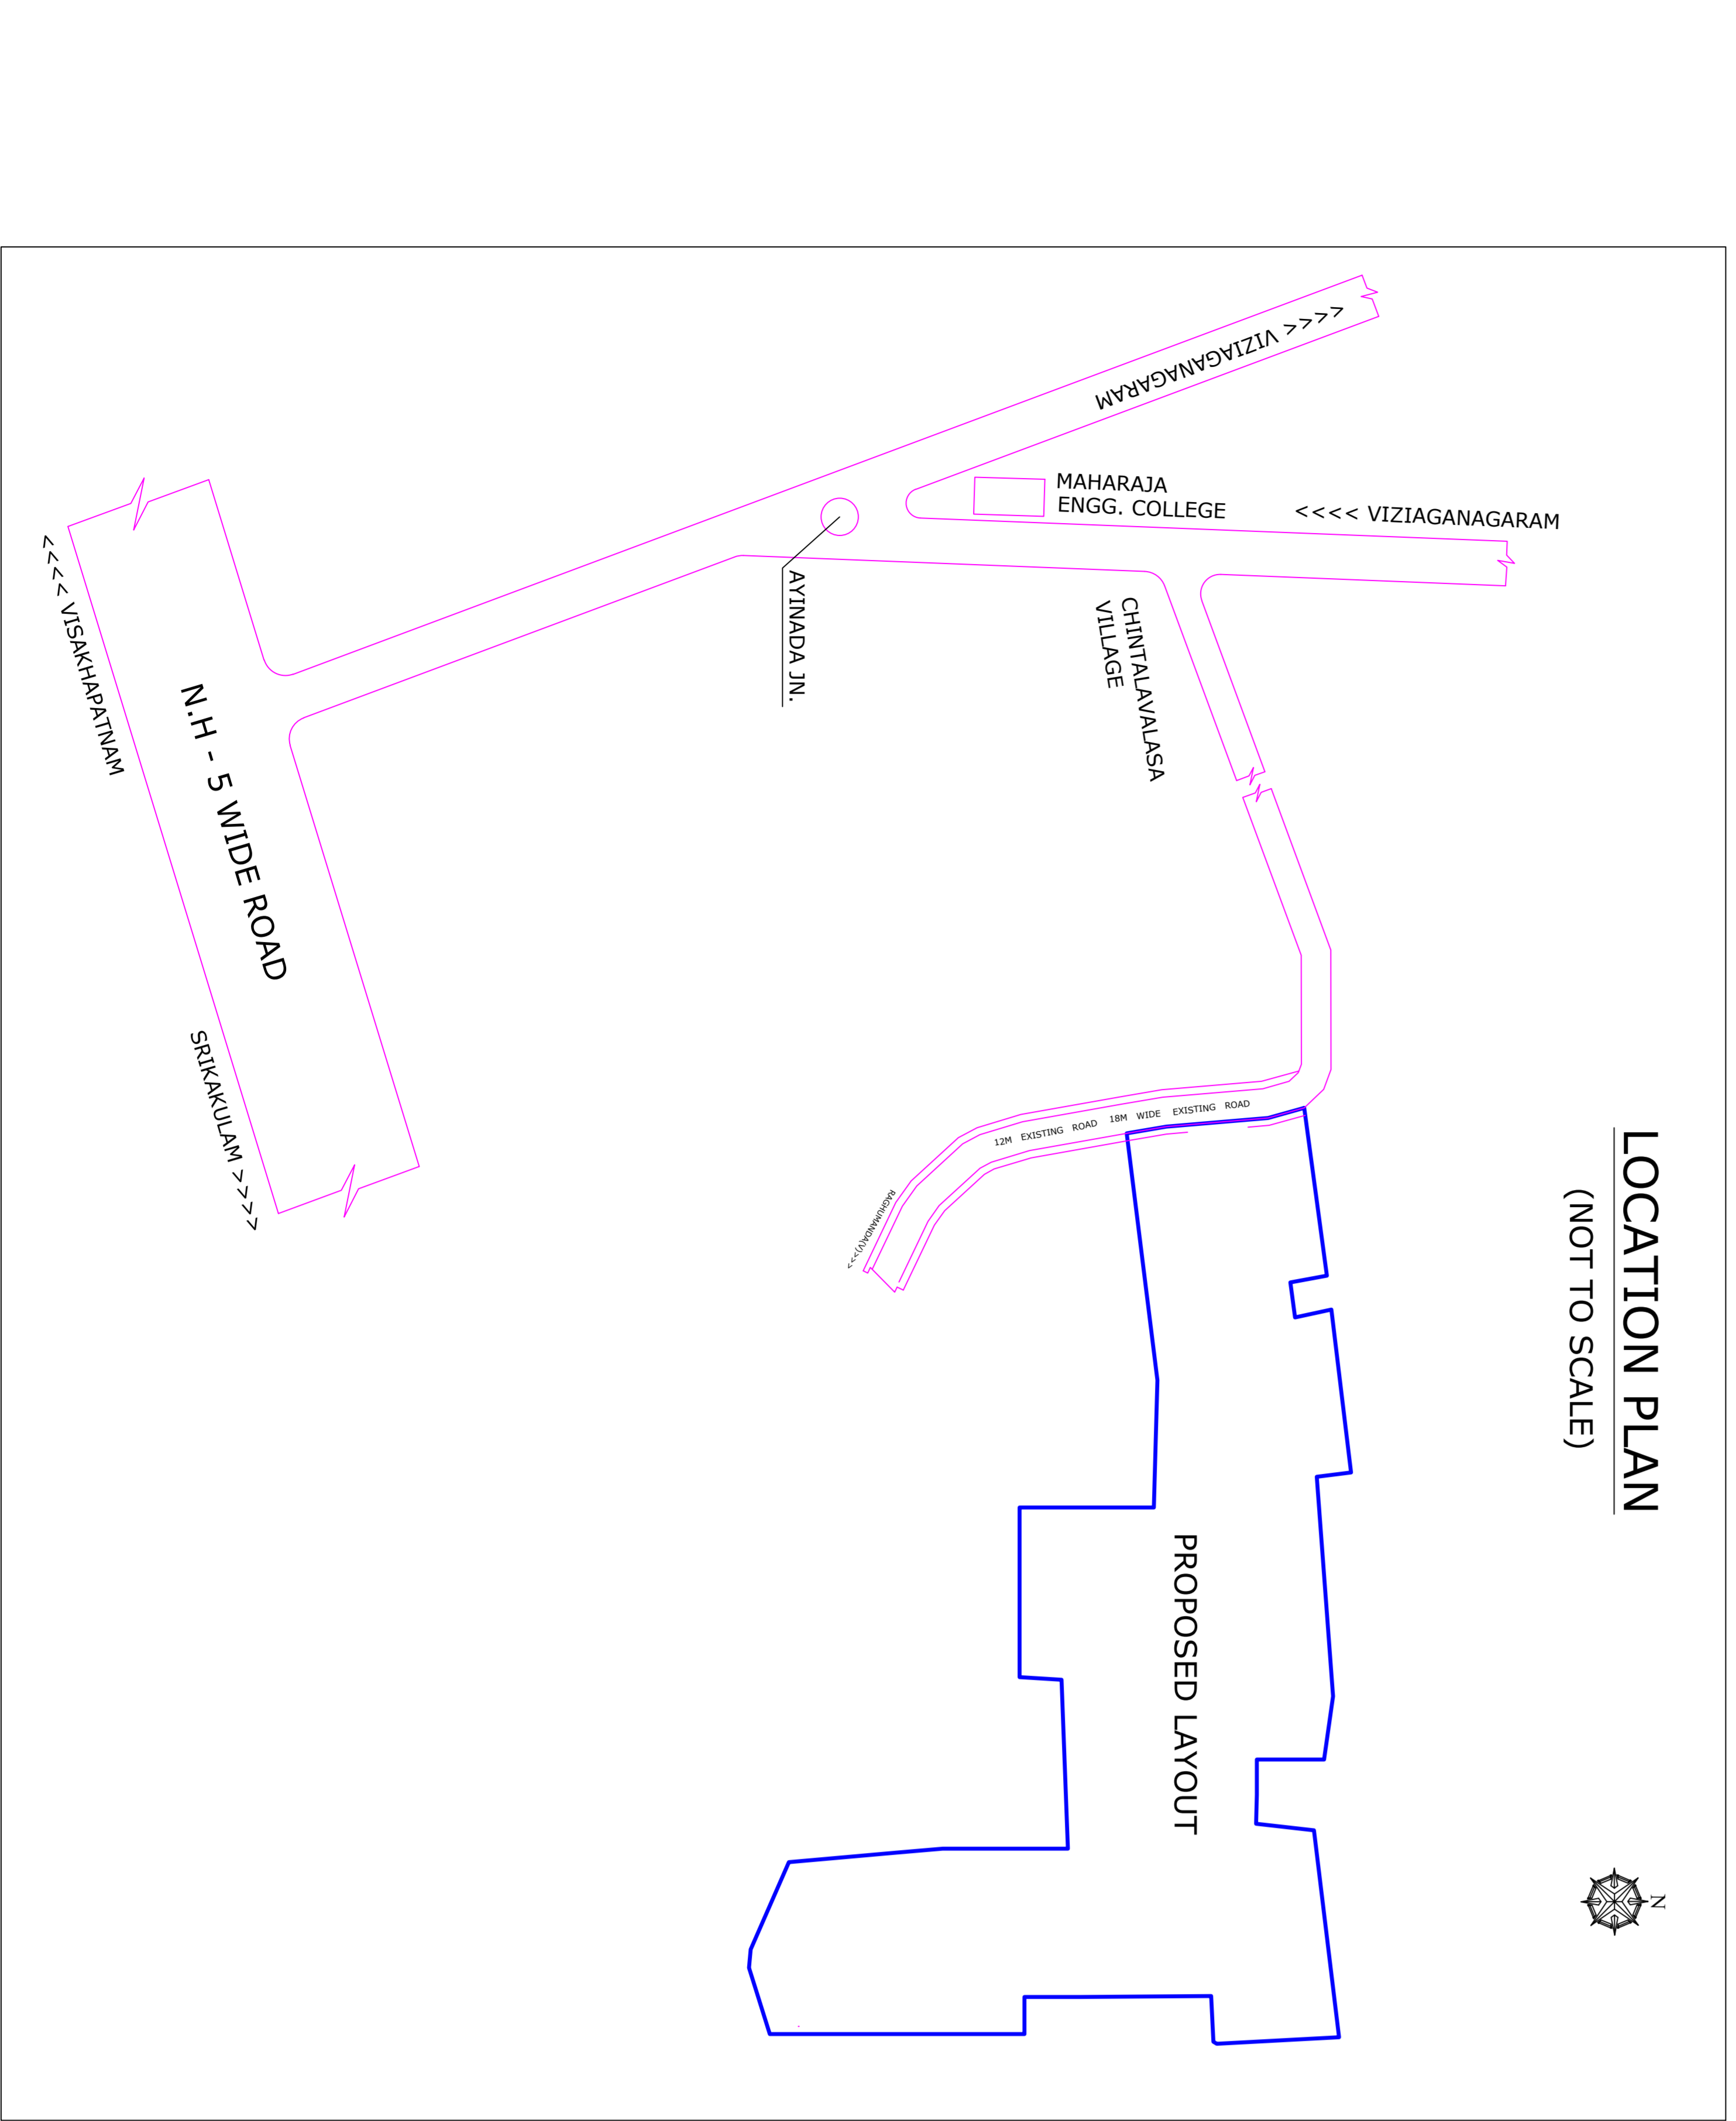

Sy. No.	Proposed Extent Sq Mts
18/2	1497.390
18/3p	2359.700
18/4	2711.490
18/5p	647.520
18/5p	526.110
18/7	1983.030
18/8p	768.930
18/9	1295.040
18/10	1618.800
18/11	1295.040
18/13p	1821.150
18/14p	4694.520
18/16	202.350
18/17	202.350
18/18	364.230
18/19	687.990
18/20	526.110
18/21	607.050
18/22p	526.110
18/23p	1173.630
19/1p	1011.750
19/2p	1295.040
19/3p	1092.690
19/4p	2144.910
19/5p	1133.160
19/6	971.280
19/8	1295.040
19/11	1335.510
19/14p	647.520
22/13p	1537.860
22/14p	1497.390
22/15	1537.860
22/16p	1861.620
22/17p	728.460
TOTAL	43598.630